


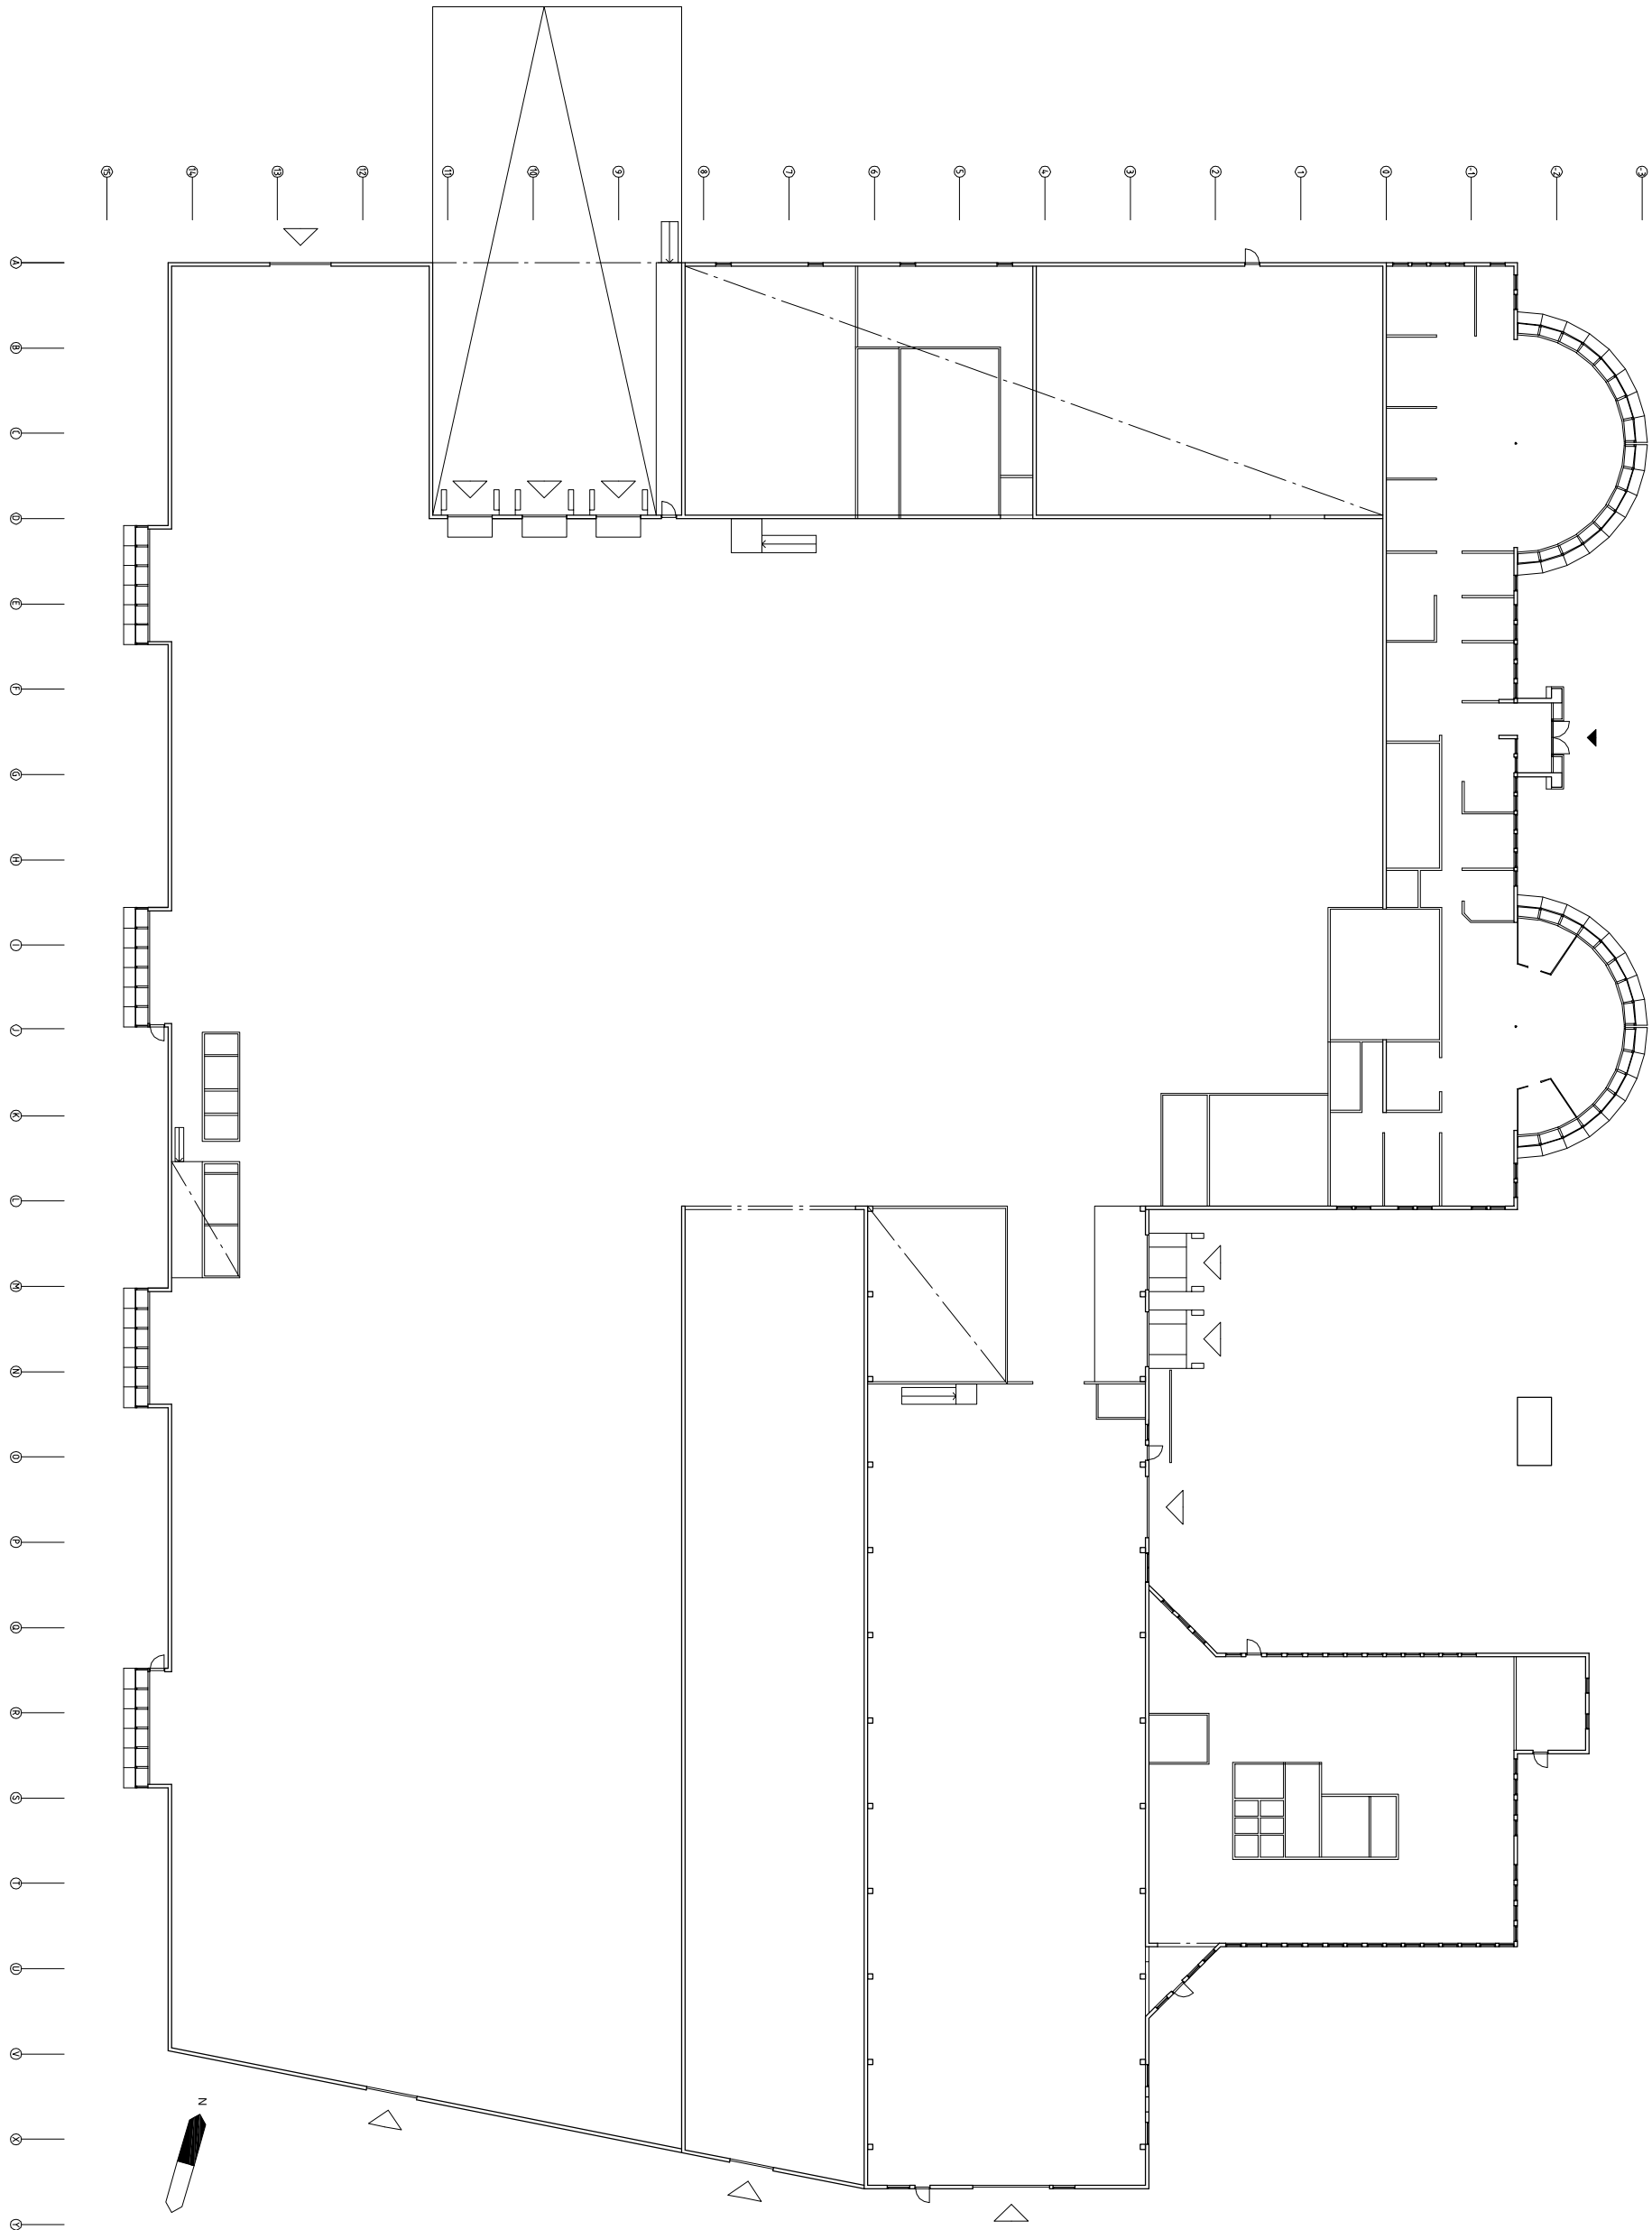

 Wilfast Förvaltning AB

EL SINGER
ARKITEKTOR AB

VIKTORIAGATAN 16, 411 25 GÖTEBORG
TEL 031-10 20 70 FAX 031-10 20 71

EL SINGER & EL SINGER AB

DRÖM J E LUNDGREN R E

2008 06 30 R. ELLSINGER

NAS 1:204, 1:259
STENUNGSUND
BEFINTLIGT UTSEENDE
PLAN BV

SKALA 1:400(A1)
1800(A3)

NUMER A30-01-11

1 BEF