


BEFINTLIGT UTSEENDE

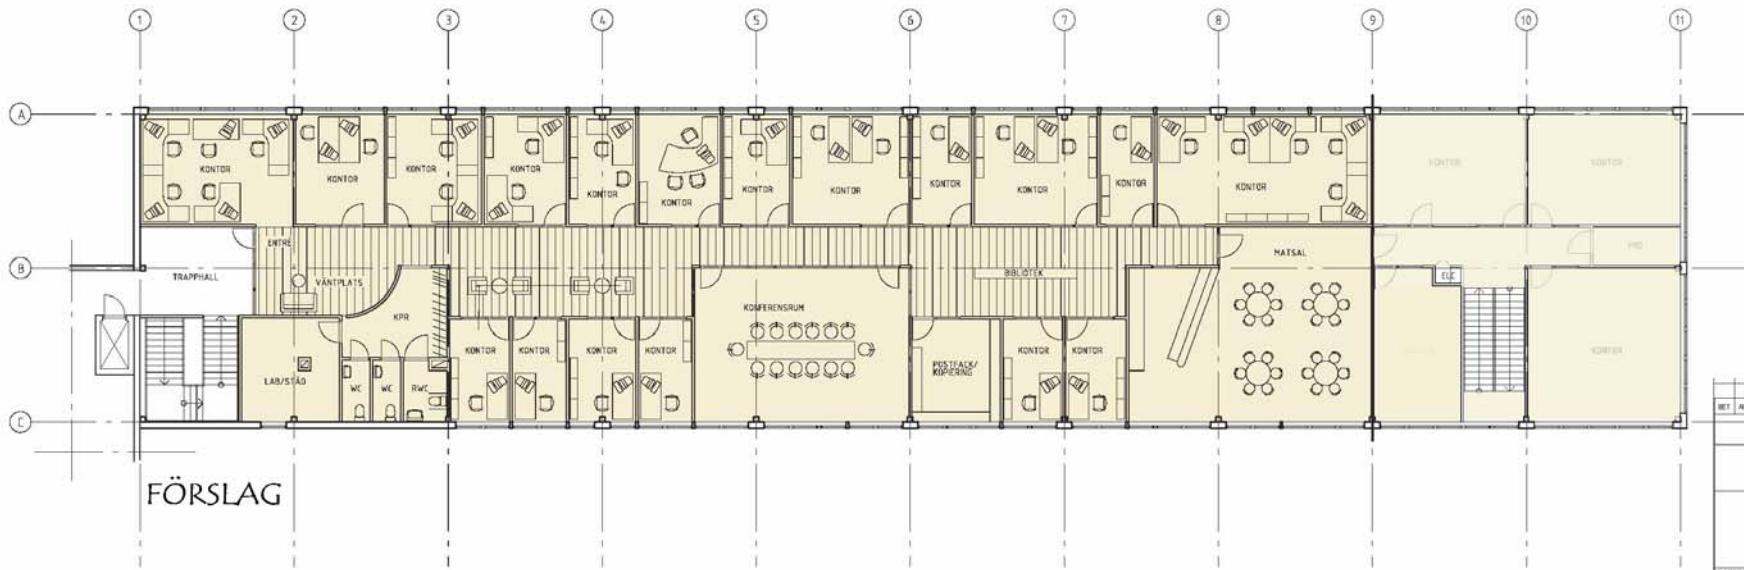

FÖRSLAG

BET	AVT	ÄNDRINGEN ANSER	NOJ	DATUM

SKISSFÖRSLAG

ELLSINGER
ARKITEKONTOR AB
 VIKTORIAGATAN 16, 411 25 GÖTEBORG
 TEL 031-30 20 TO FAX 031-30 20 71

LUPPRÅD NR	BESÖD AV	HANDLAGGARE
	F E <td>R ELLSINGER </td>	R ELLSINGER
DATUM	ANSVARIG	
2008 11 14		

GÖTEBORGS STAD
 DATORVÄGEN 27
 PLAN
 PLAN
 1 BET

A 30:01